

1 FURNITURE PLAN - ALASKA COLLECTION
ID201 1" = 10'-0"

FINISH NARRATIVE

The Alaska room will be a space that is inviting, easy to utilize and modern in order to share its treasures with a new generation. While maintaining a cohesive look with the rest of the library, the Alaska room will offer more access to their collection, new technology to learn about the state and a comfortable setting in which to enjoy both. The ceiling layout will be updated to provide more light to enter the space as well as light increasing acoustical fixtures added to ensure a quiet, luminous space.

GENERAL NOTES

- 1) THE INFORMATION SHOWN IN THIS DRAWING IS TAKEN FROM AS-BUILT DRAWINGS AND WALK-THRU OF THE EXISTING FACILITY. THERE IS NO WARRANTY OR GUARANTEE AS OF THE ACCURACY OF THE INFORMATION SHOWN. THE CONTRACTOR SHALL FIELD VERIFY ALL ITEMS, AREAS, AND ASSEMBLIES SHOWN FOR DEMOLITION PRIOR TO START OF WORK
- 2) DIMENSIONS ARE BASED ON ASBUILT DRAWINGS AND VARIOUS SITE VISITS. ACCURACY OF CRITICAL DIMENSIONS SHOULD BE VERIFIED BY THE CONTRACTOR
- 3) REFER TO STRUCTURAL, MECHANICAL, ELECTRICAL, AND CIVIL SHEETS FOR RELATED DEMOLITION INFORMATION
- 4) THE OWNER SHALL HAVE FIRST RIGHT OF REFUSAL ON ALL SALVAGEABLE MATERIAL. THE CONTRACTOR SHALL DELIVER SALVAGED MATERIALS TO AN AREA AS DIRECTED BY THE OWNER

KEYNOTES	
KEY	TEXT
1	UV PROTECTIVE FILM APPLIED TO EXISTING WINDOWS
2	72" GLASS DOORED DISPLAY CASE FOR RARE BOOKS AND YEARBOOK COLLECTIONS
3	ASSUME 4 LOCATIONS OF SECURITY CAMERAS
4	3 CATALOG COMPUTER STATIONS
5	4 MICROFILM
6	48" TV DISPLAY
7	8 STK (CABINET 2) SCANNERS ON TOP
8	5 (CBT3)
9	23 (CABINET 1)
10	120 - 6 SHELVES 72"HIGH
11	296 - 4 SHELVES 46" HIGH
12	360 - 6 SHELVES 72" HIGH
13	DOOR DEMOLISHED
14	C1 - GUEST CHAIR
15	C2 - TASK CHAIR
16	C3 - GUEST CHAIR
17	T1 - MEDIUM MEETING TABLE
18	T2 - LARGE MEETING TABLE
19	T3 - SMALL MEETING TABLE
20	T4 - SIDE TABLE
21	D1 - PERSONAL WORK DESK
22	D2 - MOIBLE LIBRARY STAFF DESK
24	36"
25	DISPLAY TABLE WITH 2" DEEP, LOCKABLE CAVITY
26	4 LOCKABLE DISPLAY CASES

FLOORPLAN LEGEND

- EXISTING WALLS
- NEW WALLS
- CASEWORK
- KEYNOTE
- VIEW ANGLE OF RENDERINGS



SHEET NO.

ID601

**LOUSSAC LIBRARY
ALASKA COLLECTION**

INTERIOR RENDERINGS

MCCOOL CARLSON GREEN
 ARCHITECTURE • PLANNING • INTERIORS
 HISTORIC ANCHORAGE TRAIN DEPOT
 421 W. 1ST AVENUE • SUITE 300 • ANCHORAGE, AK 99501
 907.563.8474 PHONE • 907.563.4572 FAX • WWW.MCGALASKA.COM

REVIEWED BY:

JOB NO. 2017.024.09



PROJ. MGR/CR

DRAWN BY CK

DATE: 08/15/2019

REVISIONS:

Carla Rude

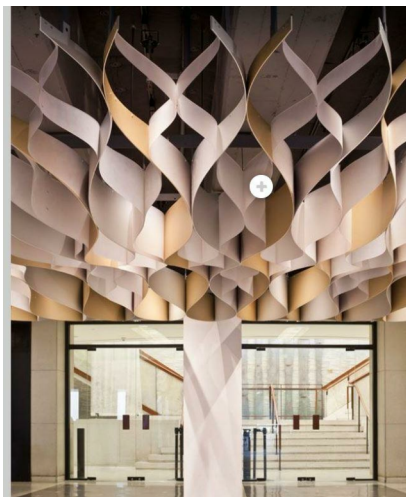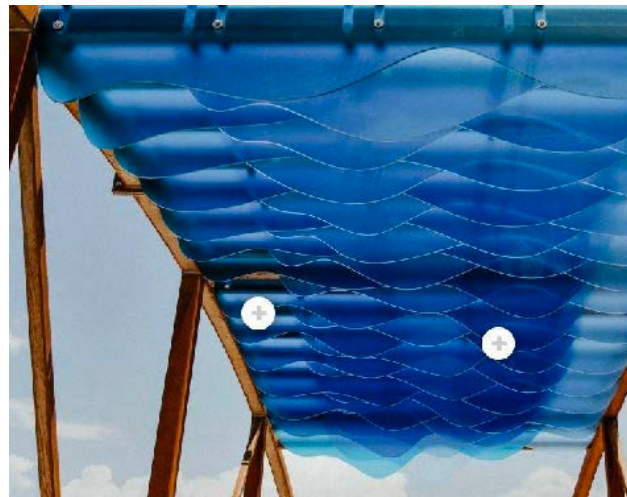

SHEET NO.

ID602

**LOUSSAC LIBRARY
ALASKA COLLECTION**

INTERIOR RENDERINGS

MCCOOL CARLSON GREEN
ARCHITECTURE • PLANNING • INTERIORS
HISTORIC ANCHORAGE TRAIN DEPOT
421 W. 1ST AVENUE • SUITE 300 • ANCHORAGE, AK 99501
907.563.8474 PHONE • 907.563.4572 FAX • WWW.MCGALASKA.COM

REVIEWED BY:

JOB NO. 2017024.09

PROJ. MGR C R

DRAWN BY CK

DATE: 08/05/2019

REVISIONS:

Carla Rude