


## SCHEMATIC DESIGN

PROJECT TITLE: Z. J. LOUSSAC PUBLIC LIBRARY AK  
 COLLECTION  
 ADDRESS: 3600 DENALI STREET,  
 ANCHORAGE, AK 99503  
 OWNER: MUNICIPALITY OF ANCHORAGE  
 SHEET TITLE: BUILDING SECTIONS

NO	DESCRIPTION	DATE

NO DESCRIPTION DATE  
 DATE : 2023.09.29  
 PROJECT NO : 221028.102  
 DRAWN BY : RLH  
 CHECKED BY : BKK  
 COPYRIGHT : 2023 RIM ARCHITECTS  
 CORPORATE NO. AECL 1227

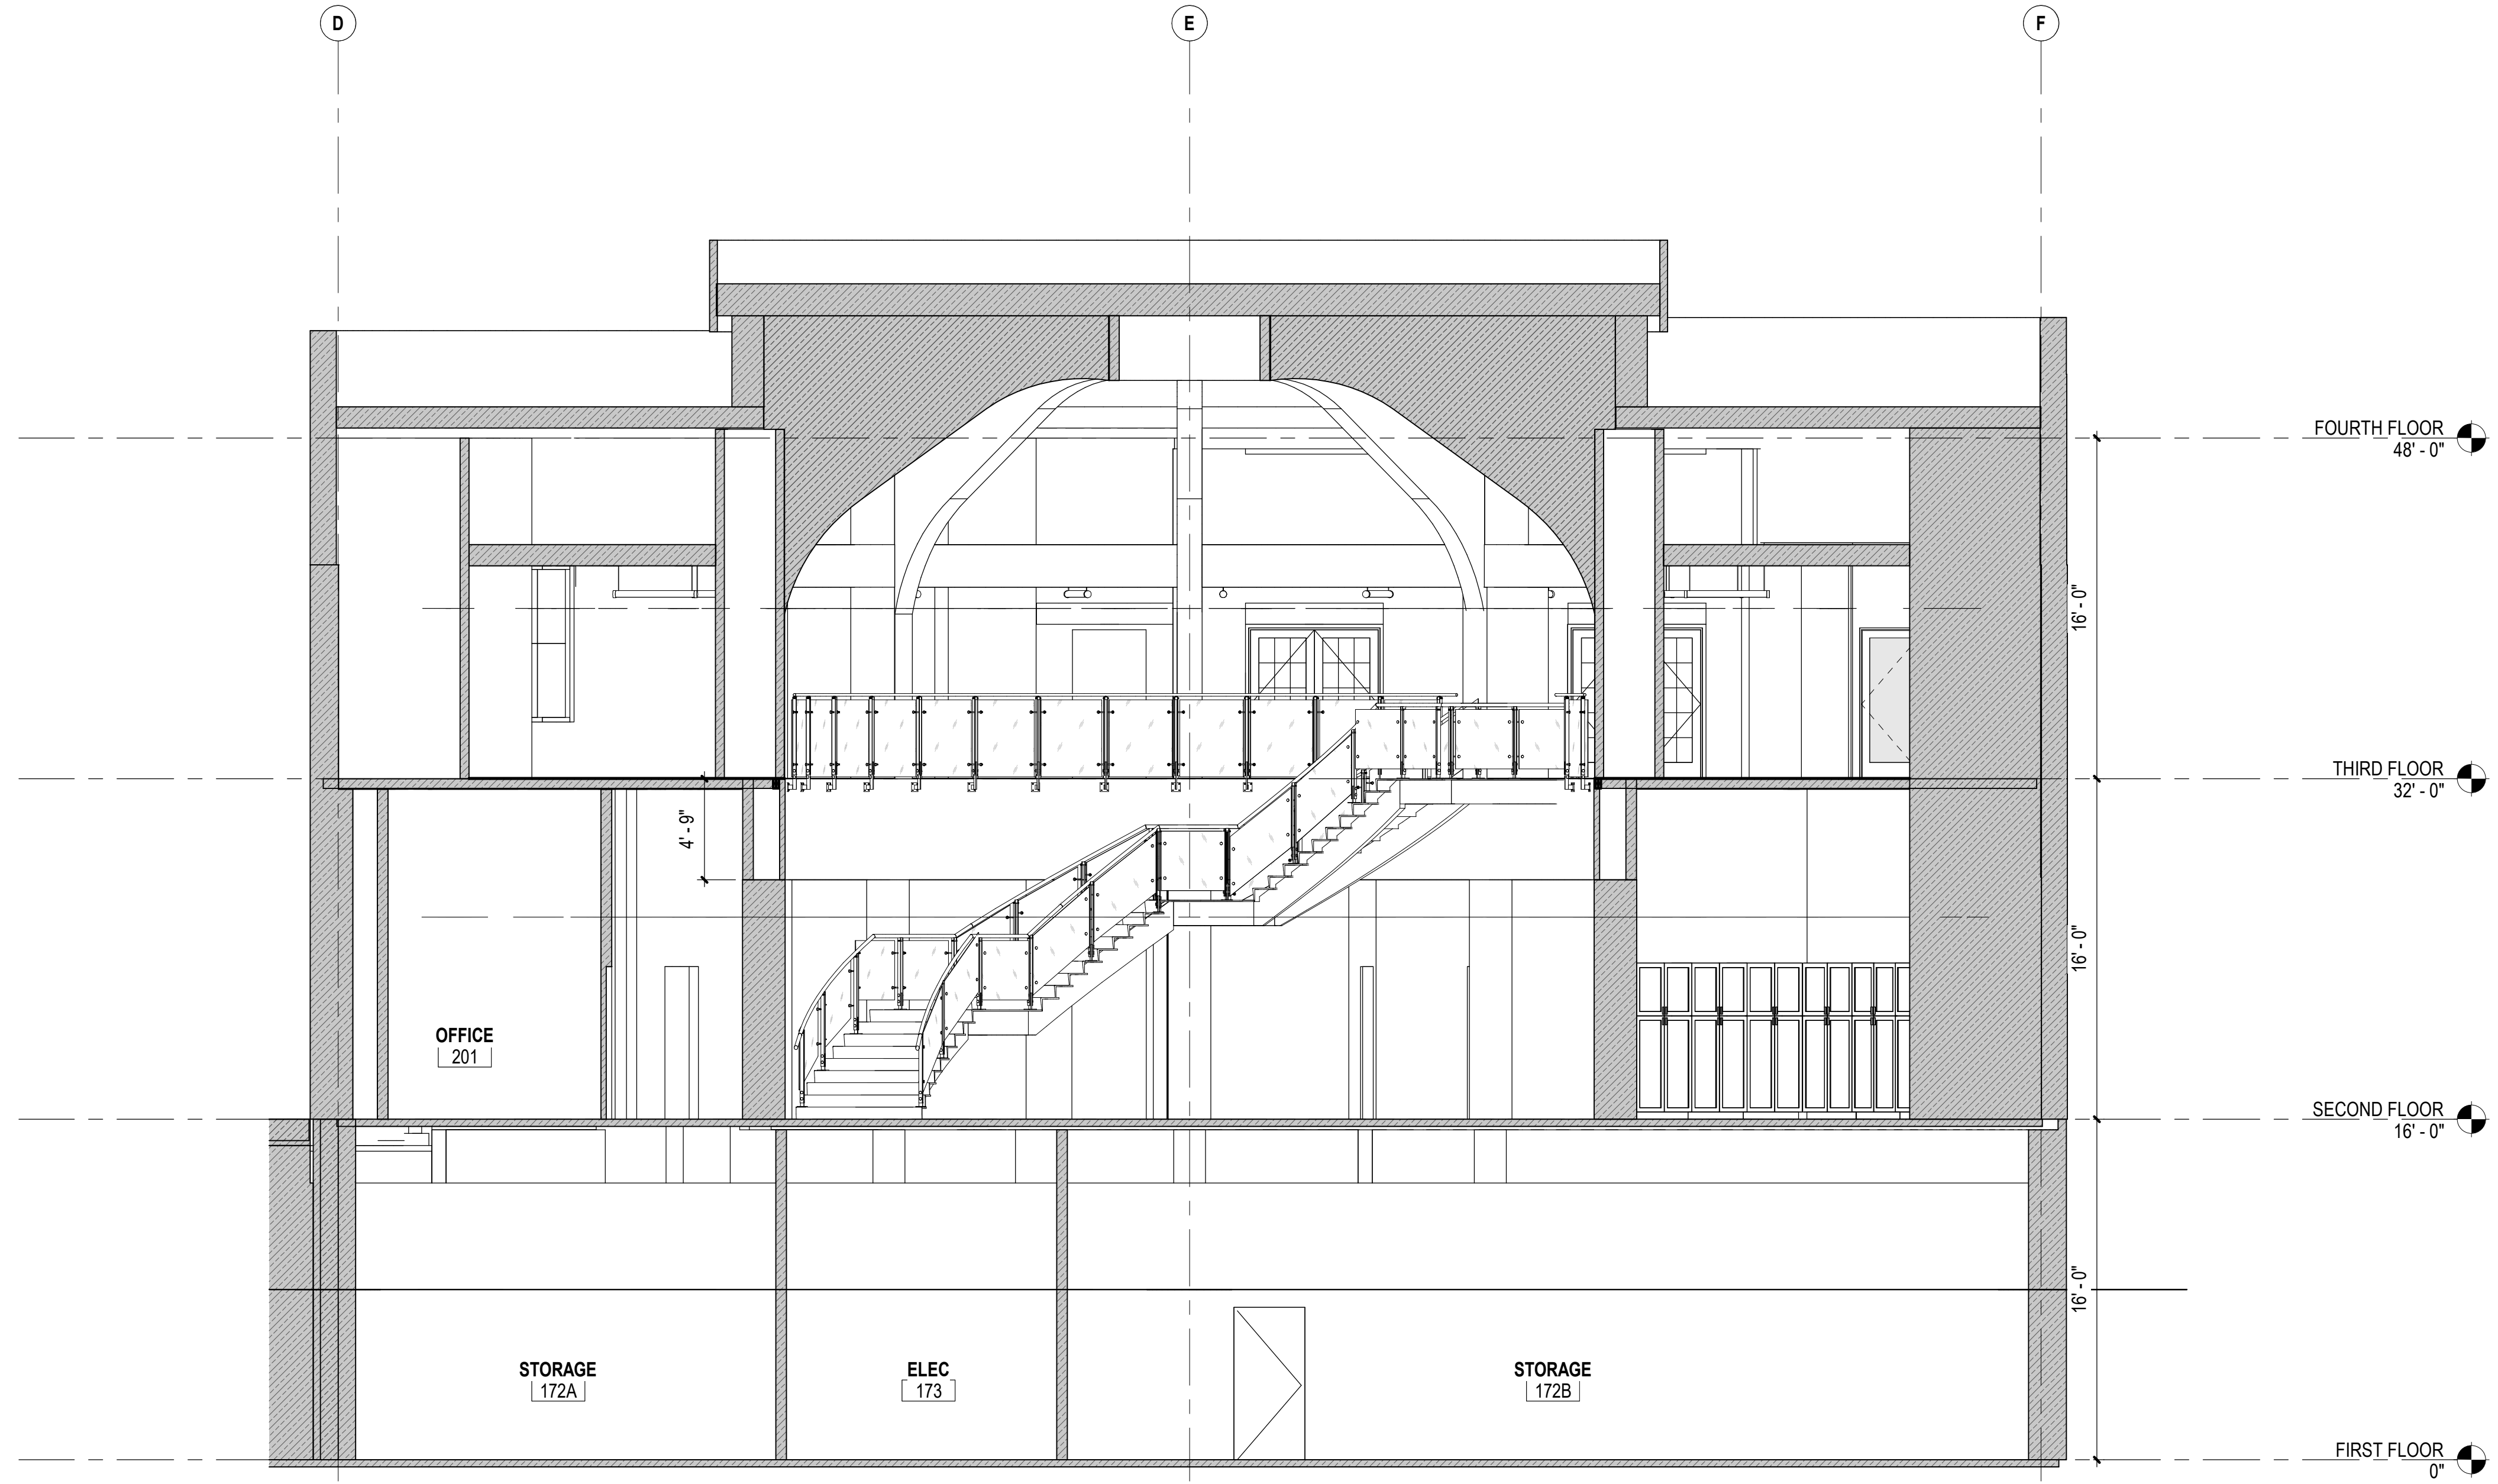

**1 NORTH/SOUTH SECTION**  
 A301 3/16" = 1'-0"

